


**Floors 8 and 9**  
**Single Tenant Option**  
**Suggested Floor Plan**

25,725 RSF  
 9' Ceiling Height  
 36' Column Spacing  
 4' Mullion Spacing  
 45' Bay Depth

Scale: 1/16" = 1'

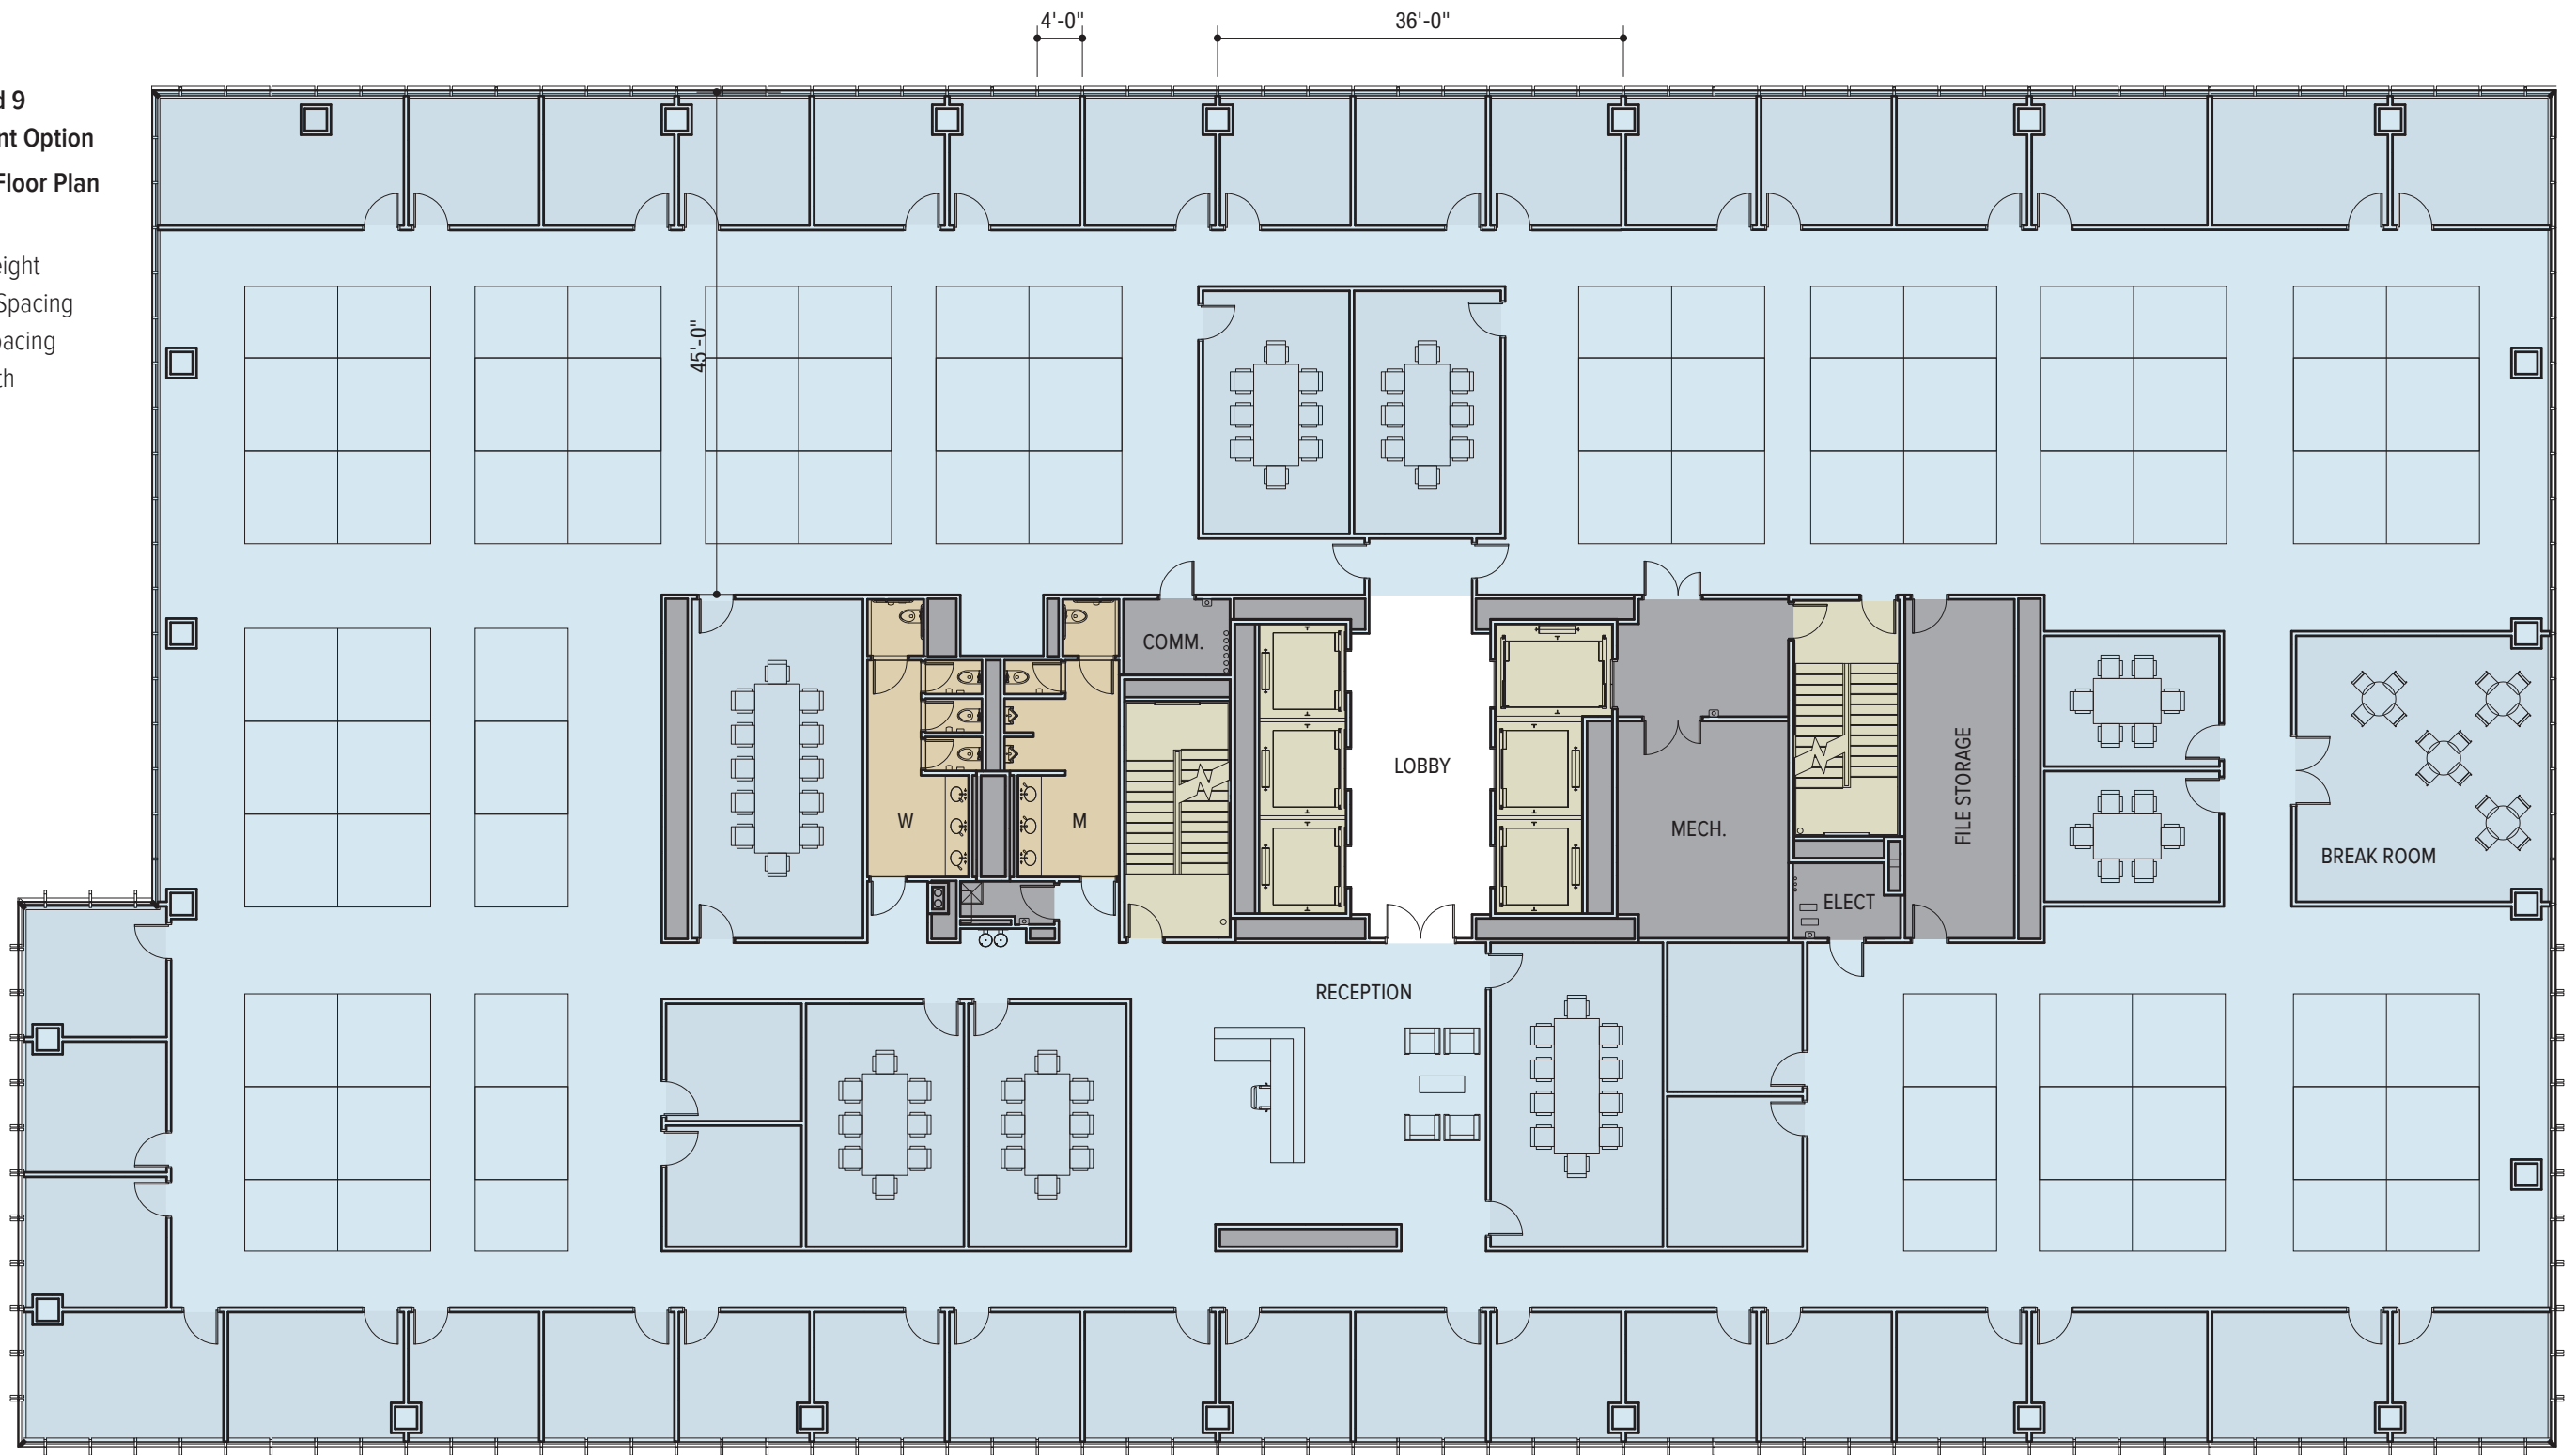

**GATEWAY PLAZA**



**Colliers International**  
 Two James Center  
 1021 East Cary Street  
 Suite 1825  
 Richmond, VA 23219  
 Fax: (804) 771-1663

**Office space inquiries:**  
 Muscoe Garnett  
 Phone: (804) 420-3235  
 Email: [muscoe.garnett@colliers.com](mailto:muscoegarnett@colliers.com)  
 Andrew Ferguson  
 Phone: (804) 420-3234  
 Email: [andrew.ferguson@colliers.com](mailto:andrew.ferguson@colliers.com)

